


**QUEEN STREET**

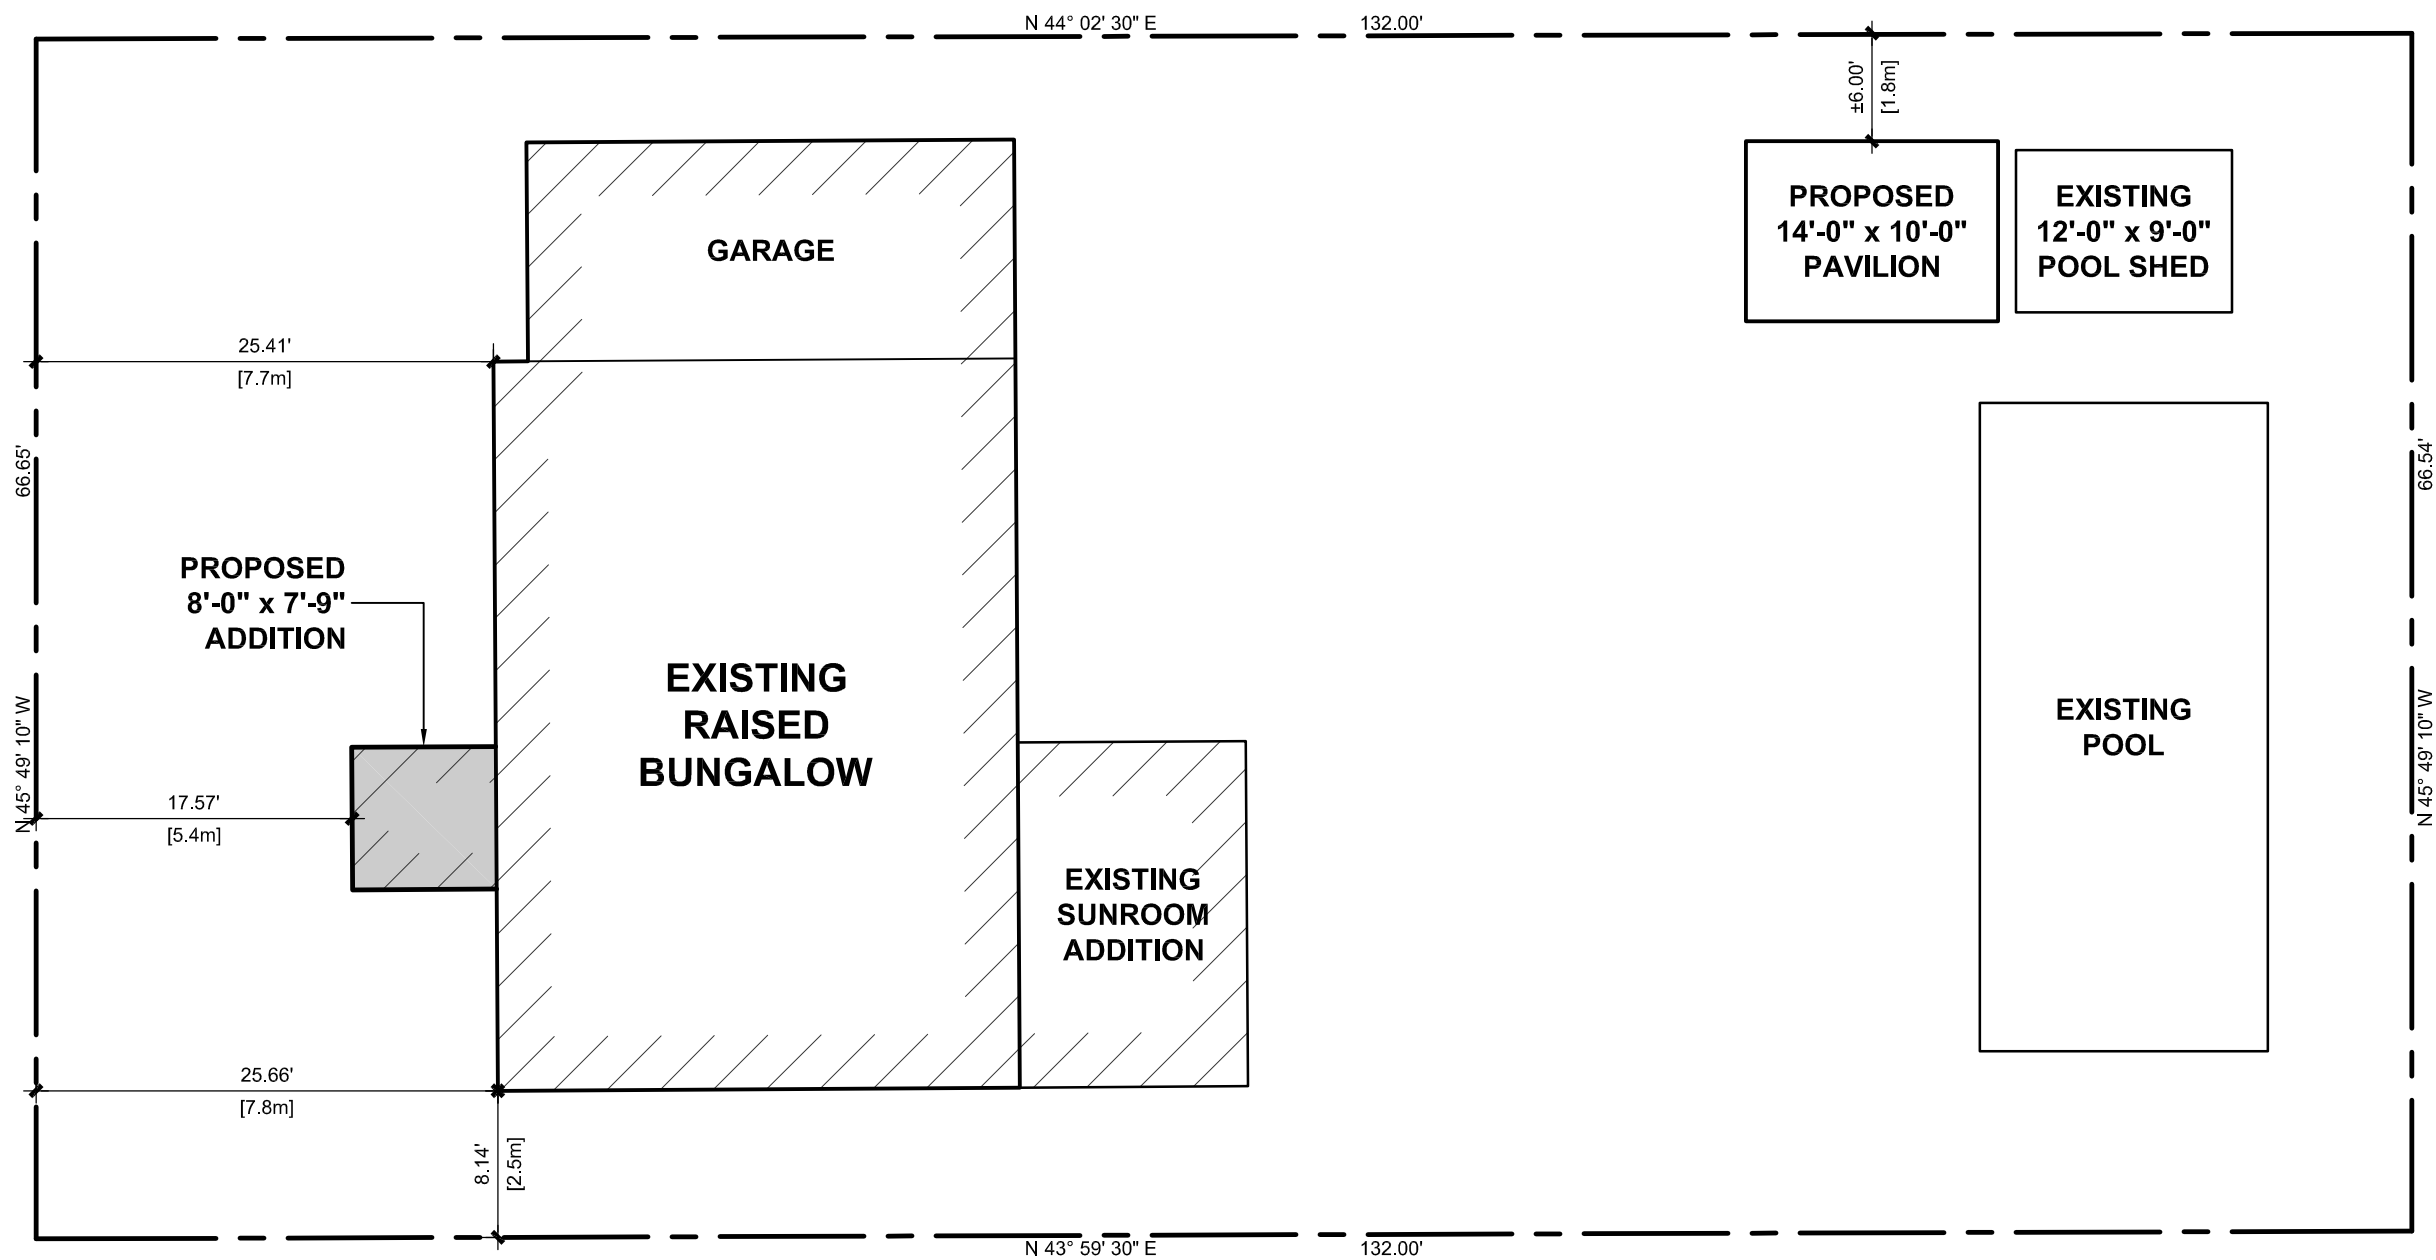

**SITE PLAN**  
SCALE: 3/32" = 1'-0"

Project Title  
**243 QUEEN ST.**  
ROCKWOOD, ON

Drawing  
**SITE PLAN**

Scale	3/32" = 1'-0"	Dwg. #	<b>SP1</b>
Date	MARCH 2024		