

1 FOUNDATION PLAN 2
SCALE: 3/16" = 1'-0"

ALL CONSTRUCTION IS TO CONFORM TO THE ONTARIO BUILDING CODE, LATEST EDITION.

THE CONTRACTOR SHALL VERIFY ALL DIMENSIONS BEFORE CONSTRUCTION. ANY DISCREPANCIES SHALL BE REPORTED IMMEDIATELY. UNDER NO CIRCUMSTANCES SHALL THE CONTRACTOR PROCEED IN UNCERTAINTY.

CLIENT:

CHRIS WARREN

PROJECT TITLE:

NEW BUILDING

DRAWING:

FOUNDATION PLAN

8183 WELLINGTON RD 22
ROCKWOOD, ON,
NOB 2K0

SCALE: 3/16" = 1'-0"

DATE: (Y/M/D) 2024-04-04

DRAWN BY: A. MARTIN

PROJECT #: 3101

These documents are instruments of service and are the property of Star Blueprints Inc. They may not be reproduced, altered or reused without the expressed written consent of Star Blueprints Inc.




44681 Gough Road, RR 2 Gorrie, Ontario
N0G 1X0 Phone: 1-877-366-4650

DESIGNER INFORMATION:

I review and take responsibility for the work on behalf of Star Blueprints Inc. and the firm is registered in the appropriate classes.
Mervin Frey 1805



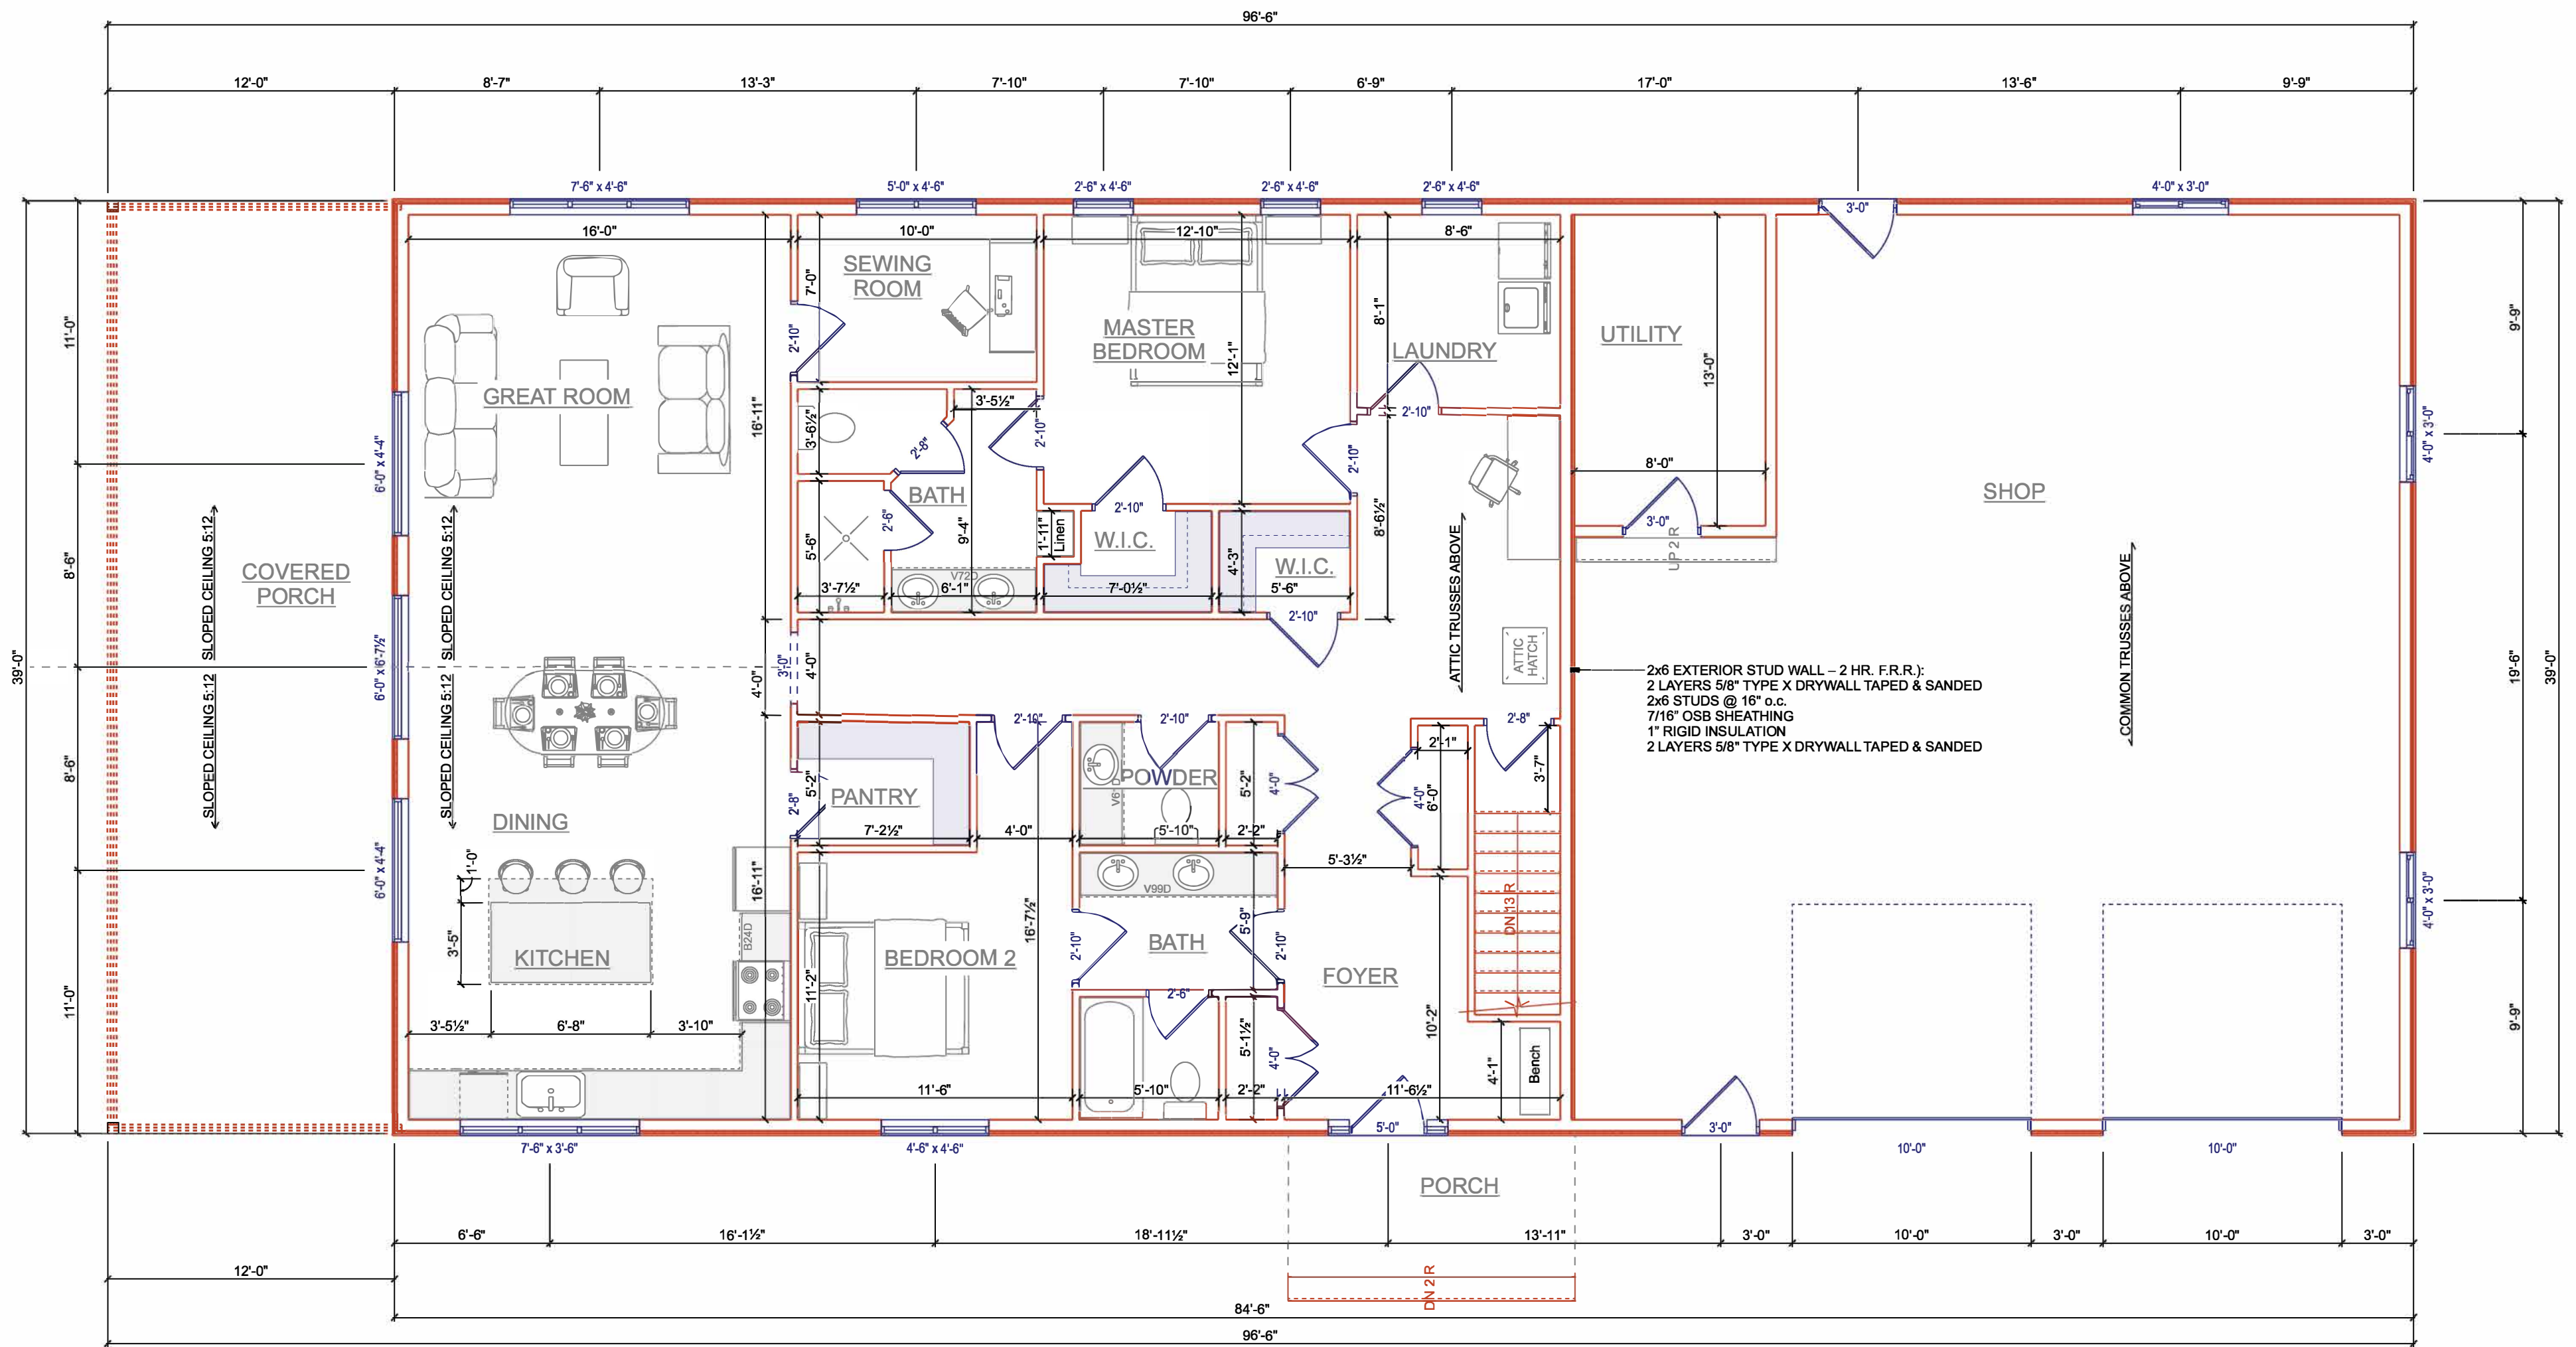

1 MAIN FLOOR 2
 2 SCALE: 3/16" = 1'-0"

ALL CONSTRUCTION IS TO CONFORM TO THE ONTARIO BUILDING CODE, LATEST EDITION.

THE CONTRACTOR SHALL VERIFY ALL DIMENSIONS BEFORE CONSTRUCTION. ANY DISCREPANCIES SHALL BE REPORTED IMMEDIATELY. UNDER NO CIRCUMSTANCES SHALL THE CONTRACTOR PROCEED IN UNCERTAINTY.

CLIENT: CHRIS WARREN	
PROJECT TITLE: NEW BUILDING	DRAWING: MAIN FLOOR
8183 WELLINGTON RD 22 ROCKWOOD, ON, NOB 2K0	SCALE: 3/16" = 1'-0" DATE:(Y/M/D) 2024-04-04 DRAWN BY: A. MARTIN PROJECT #: 3101
	2

Star blueprints INC.
 44681 Gough Road, RR 2 Gorrie, Ontario
 N0G 1X0 Phone: 1-877-366-4650


DESIGNER INFORMATION:
 I review and take responsibility for the work on behalf of Star Blueprints Inc. The firm is registered in Ontario in the appropriate classes.
 Mervin Frey 1805

NOT FOR PERMIT


These documents are instruments of service and are the property of Star Blueprints Inc. They may not be reproduced, altered or reused without the expressed written consent of Star Blueprints Inc.



NORTH ELEVATION
SCALE: 1/8" = 1'-0"

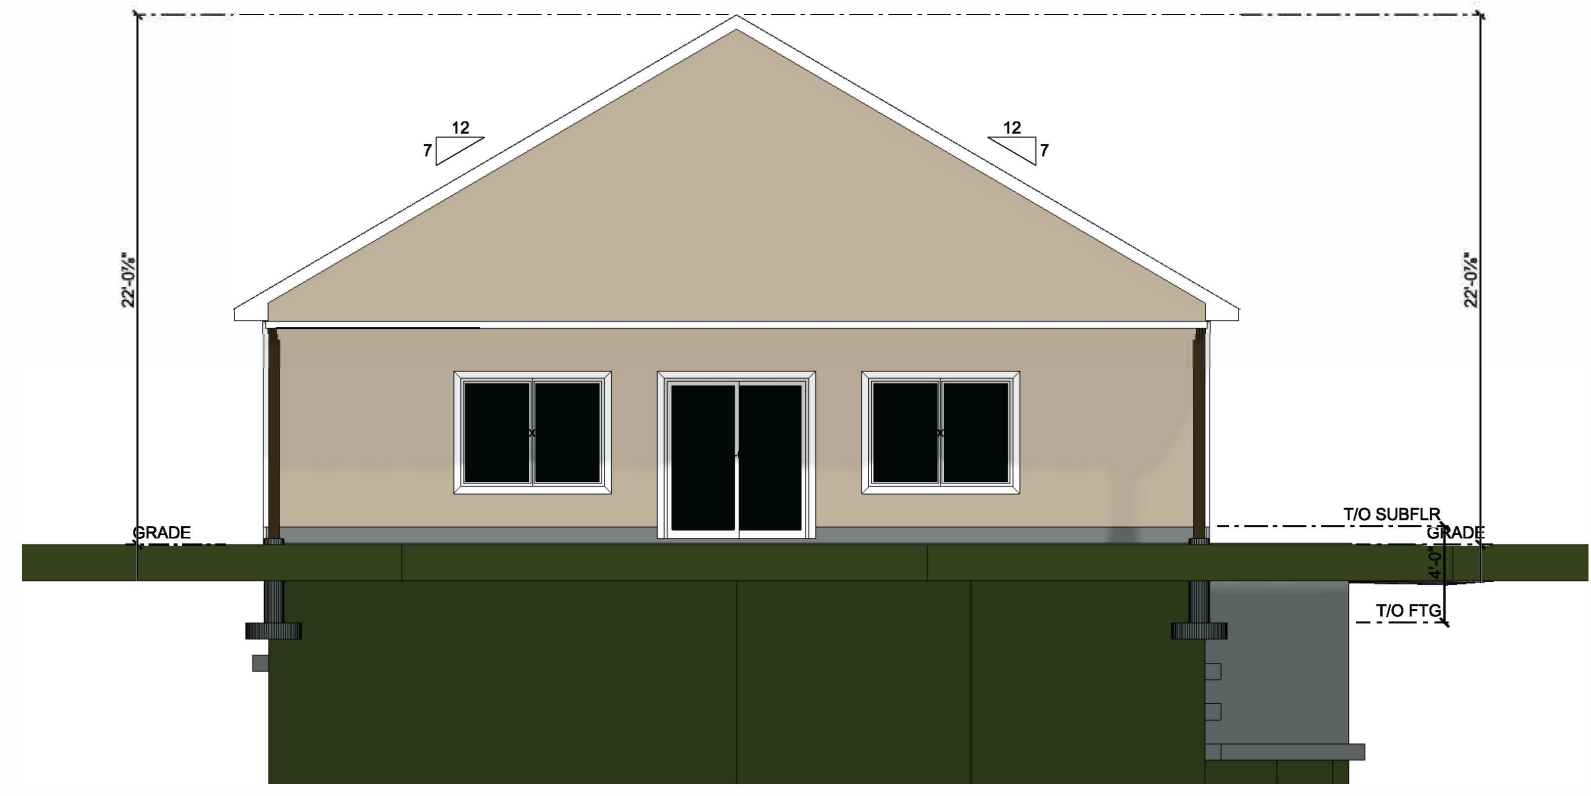

EAST ELEVATION
SCALE: 1/8" = 1'-0"

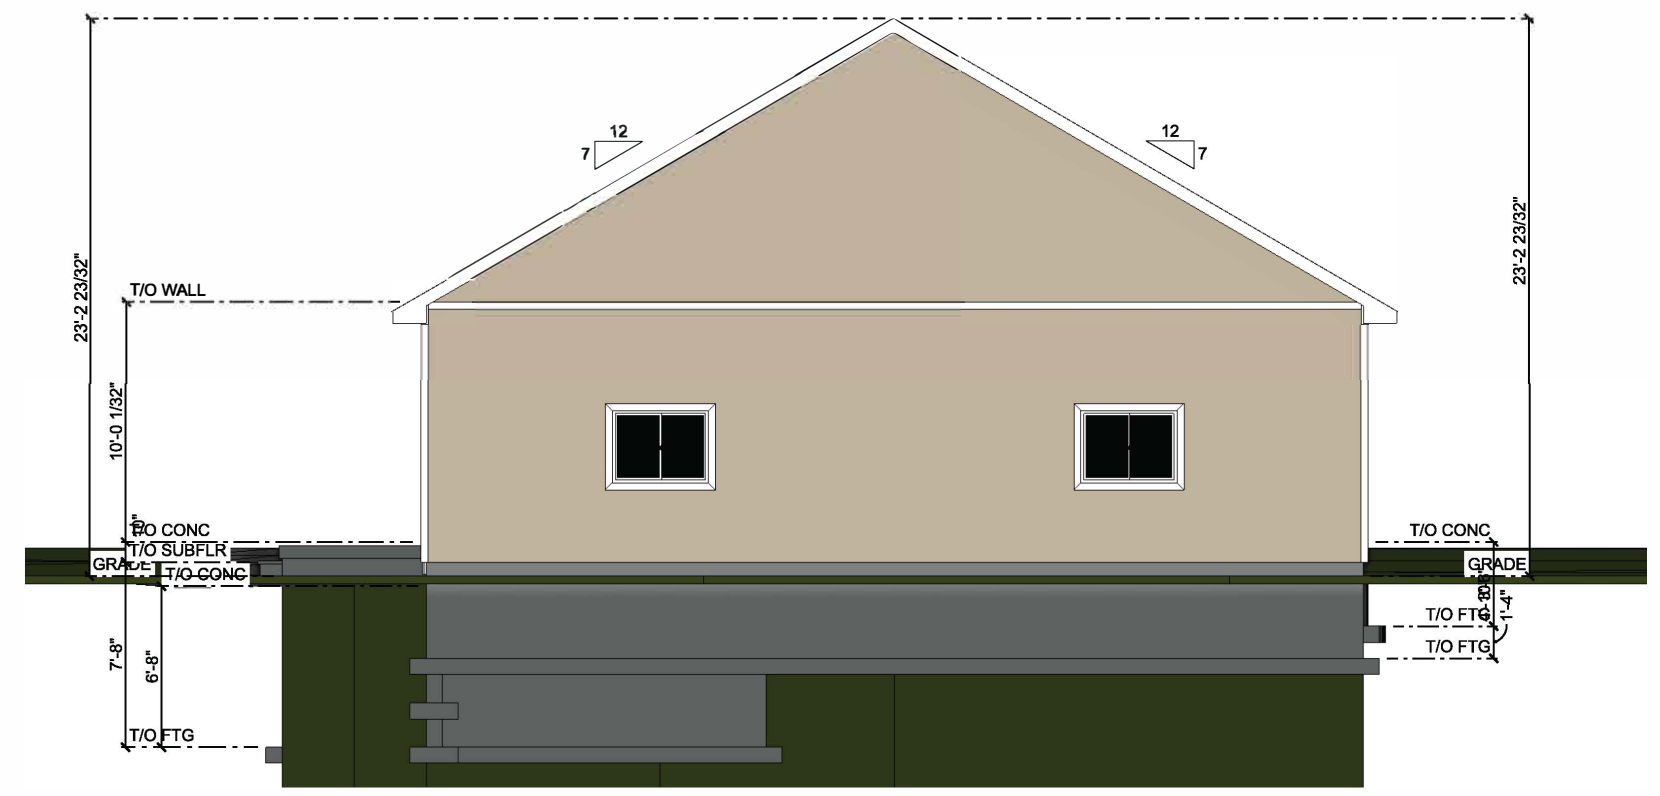

WEST ELEVATION
SCALE: 1/8" = 1'-0"



SOUTH ELEVATION
SCALE: 1/8" = 1'-0"


ALL CONSTRUCTION IS TO CONFORM TO THE ONTARIO BUILDING CODE, LATEST EDITION. THE CONTRACTOR SHALL VERIFY ALL DIMENSIONS BEFORE CONSTRUCTION. ANY DISCREPANCIES SHALL BE REPORTED IMMEDIATELY. UNDER NO CIRCUMSTANCES SHALL THE CONTRACTOR PROCEED IN UNCERTAINTY.

44681 Gough Road, RR 2 Gorrie, Ontario
N0G 1X0 Phone: 1-877-366-4650

DESIGNER INFORMATION:
I review and take responsibility for the work on behalf of Star Blueprints Inc. and the firm is registered in Ontario in the appropriate classes.
Mervin Frey 1805

NOT FOR PERMIT

CLIENT: CHRIS WARREN	
PROJECT TITLE: NEW BUILDING	DRAWING: ELEVATIONS
8183 WELLINGTON RD 22 ROCKWOOD, ON, NOB 2K0	SCALE: 1/8" = 1'-0" DATE: (Y/M/D) 2024-04-04 DRAWN BY: A. MARTIN PROJECT #: 3101
	PAGE: 3

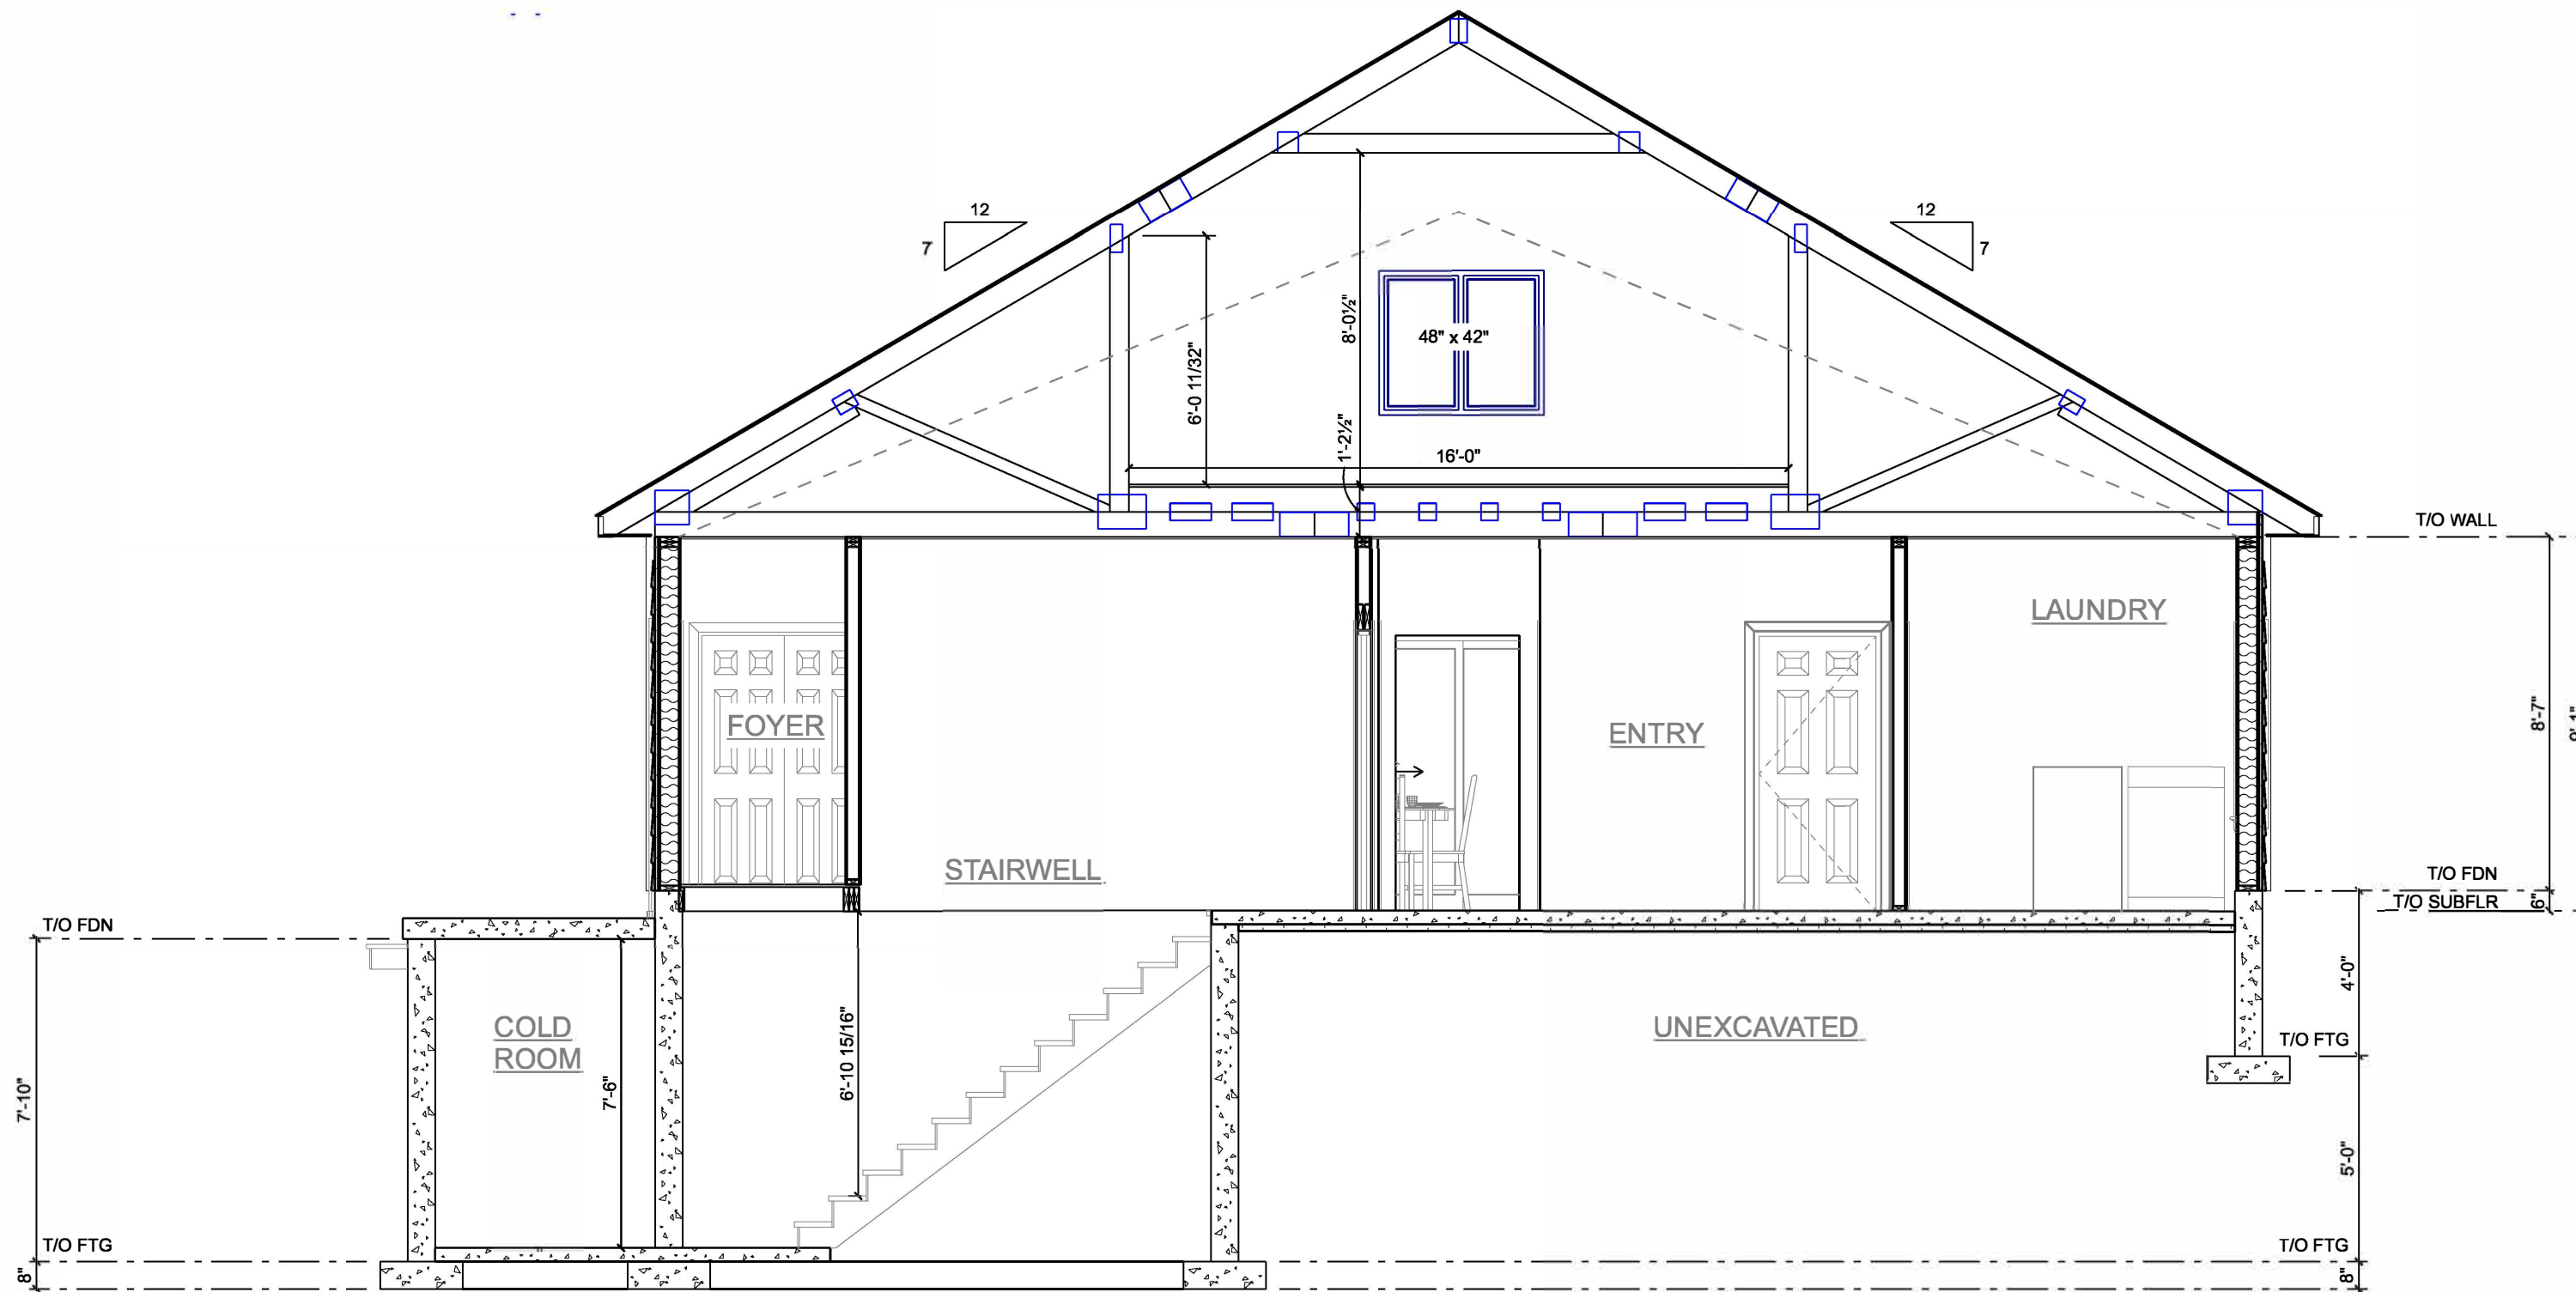

CROSS SECTION A 2
SCALE: 1/4" = 1'-0"

ALL CONSTRUCTION IS TO CONFORM TO THE ONTARIO BUILDING CODE, LATEST EDITION.

THE CONTRACTOR SHALL VERIFY ALL DIMENSIONS BEFORE CONSTRUCTION. ANY DISCREPANCIES SHALL BE REPORTED IMMEDIATELY. UNDER NO CIRCUMSTANCES SHALL THE CONTRACTOR PROCEED IN UNCERTAINTY.

CLIENT:

CHRIS WARREN

PROJECT TITLE:

NEW BUILDING

DRAWING:

BUILDING SECTION

8183 WELLINGTON RD 22
ROCKWOOD, ON,
N0B 2K0

SCALE: 1/4" = 1'-0"

DATE: (Y/M/D) 2024-04-04

DRAWN BY: A. MARTIN

PROJECT #: 3101

PAGE:

4

These documents are instruments of service and are the property of Star Blueprints Inc. They may not be reproduced, altered or reused without the expressed written consent of Star Blueprints Inc.



44681 Gough Road, RR 2 Gorrie, Ontario
N0G 1X0 Phone: 1-877-366-4650

DESIGNER INFORMATION:

I review and take responsibility for the work on behalf of Star Blueprints Inc. and the firm is registered in the appropriate classes.

Mervin Frey 1805

